



Telephone: (902) 425-3100  
Fax: (902) 425-3777  
Toll Free: (800) 337-5764  
debtsolutions-halifax.ca

BDO Canada Limited  
255 Lacewood Drive  
Suite 201  
Halifax NS B3M 4G2 Canada

**INVITATION FOR OFFERS TO PURCHASE  
CERTAIN ASSETS OF  
GANDER AUTOMATED CAR WASH LIMITED**  
(Carrying on Business as *Carol's Car Care and Automated Car Wash*)  
**IN RECEIVERSHIP**

**TENDER ADDENDUM NO.001  
JUNE 11, 2019**

With reference to the above Tender, bidders are requested to note the following change(s) or clarification(s) to the Tender Document:

1. The Survey picture referenced in Appendix A on page 7 of the tender document has been replaced by the following survey picture:

See attached Appendix "A1"

All other terms and conditions, stipulations and specifications of the Tender document shall remain unaltered.

[End of Tender Addendum]


---

Dated at Halifax, Nova Scotia, this 11th day of June 2019.

BDO CANADA LIMITED  
Receiver for Gander Automated Car Wash Limited

  
Phil Clarke, CPA, CA, CIRP, LIT  
Senior Vice-President

# APPENDIX "A1"

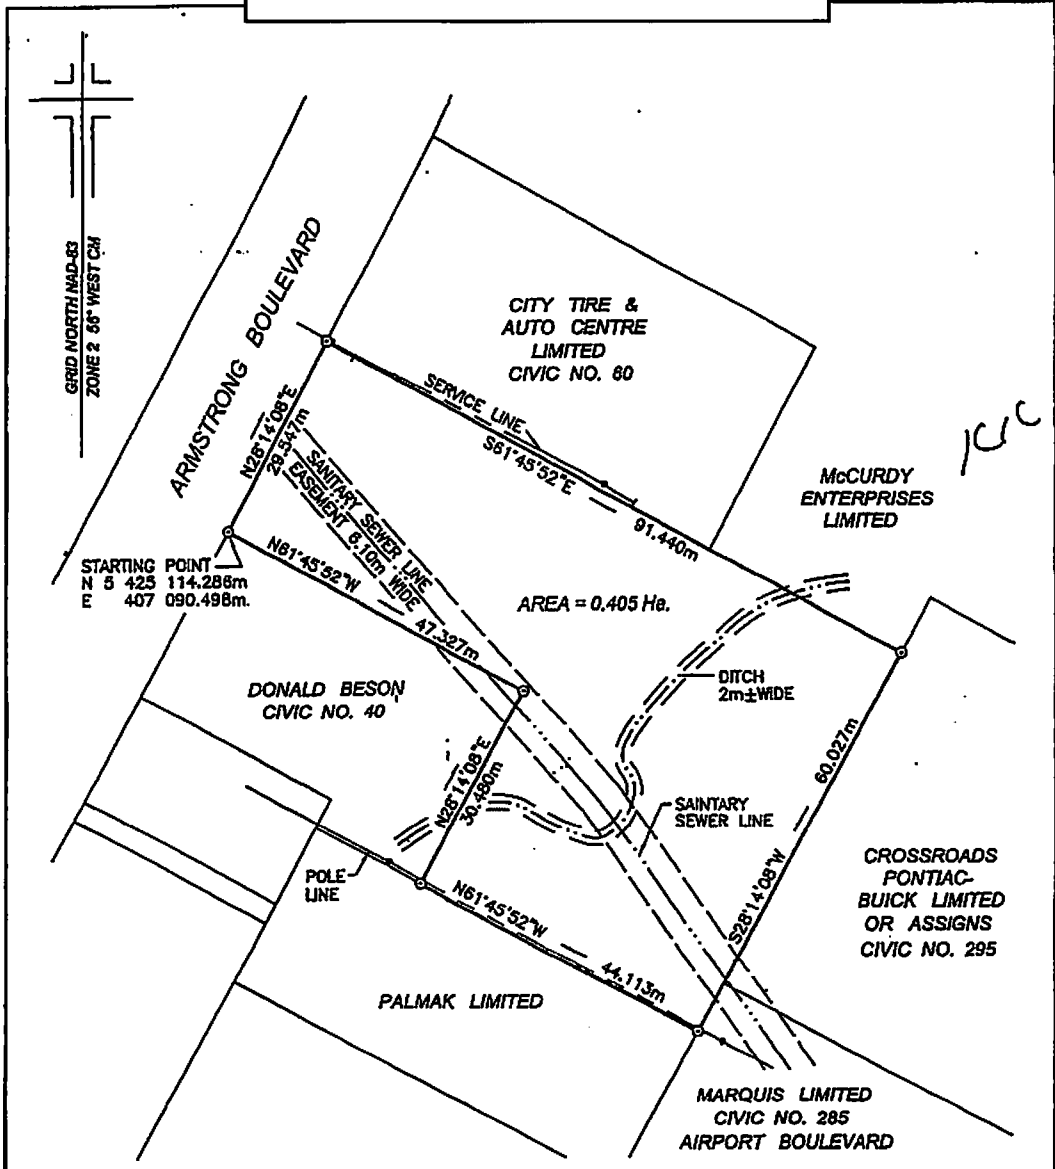


**SCHEDULE "B"**

3' MTM COORDINATES  
 STATION      NORTHING      EASTING  
 9565115      5 427 519.941m      406 354.624m  
 STARTING PT. 5 425 114.288m      407 090.498m  
 SCALE FACTOR = 1.000008  
 COORDINATES DERIVED FROM GPS OBSERVATIONS  
 ALL DISTANCES ARE HORIZONTAL GROUND DISTANCES.

© RED INDIAN SURVEYS LIMITED, 2012. UNAUTHORIZED USE, ALTERATIONS OR REPRODUCTION IS PROHIBITED BY LAW AS OUTLINED IN "THE COPYRIGHT ACT." HOWEVER, USE & REPRODUCTION THEREOF BY OR ON BEHALF OF THE PERSON FOR WHOM THIS SURVEY PLAN IS PREPARED IS PERMITTED, PROVIDED THAT NO ALTERATIONS WHATSOEVER ARE MADE THERETO.

LEGEND	
CONTROL MONUMENT	▲
CAPPED IRON PIN	●
PLACED IRON PIN	○
NAIL	•
POLE OR LIGHT STANDARD	⊙
PROPERTY DEALT WITH	—
FENCE LINES	—X—X—
CHAIN LINK FENCE LINES	—X—X—
POWER TELEPHONE LINES	—
EASEMENTS	---
FOUND	Fd
RE-ESTABLISHED	R

INITIALS
LC
CE
EM

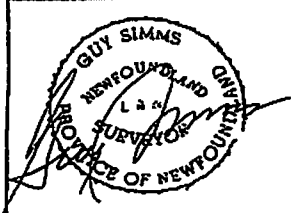

<b>RED INDIAN SURVEYS LIMITED</b>		
NEWFOUNDLAND LAND SURVEYORS		
GANDER	GRAND FALLS - WINDSOR	LEWISPORTE
<b>SURVEY FOR PROPERTY BEING CONVEYED FROM</b>		
McCURDY ENTERPRISES LIMITED TO GANDER AUTOMATED CAR WASH LIMITED, CIVIC NO. 50 ARMSTRONG BOULEVARD, GANDER, NL		
SCALE : 1:750	DATE : MARCH 13, 2012	
DRAWN BY : EBS	SURVEYED BY : GS	JOB NO. : G-12-011